



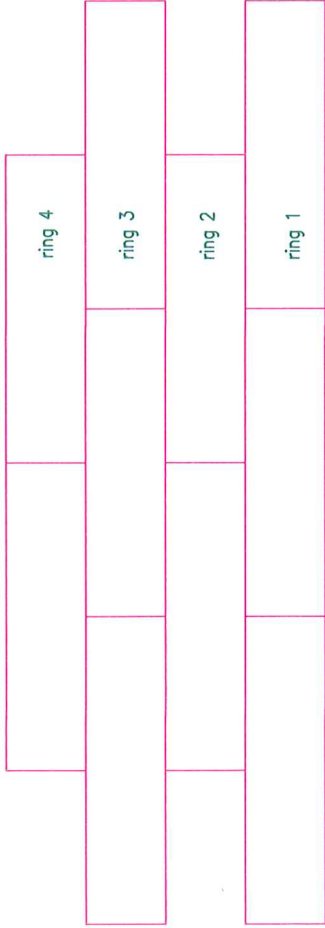


COMPOSITION OF THE SILOWALL



cross section

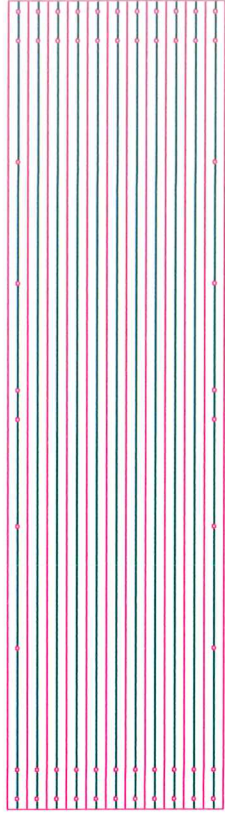

DETAIL SILO WALL PLATE

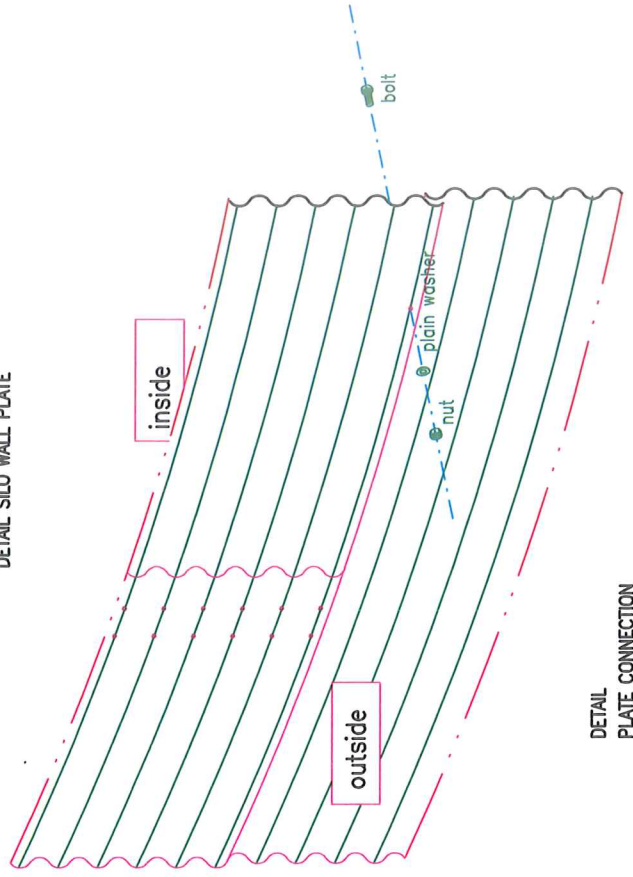

DETAIL
PLATE CONNECTION

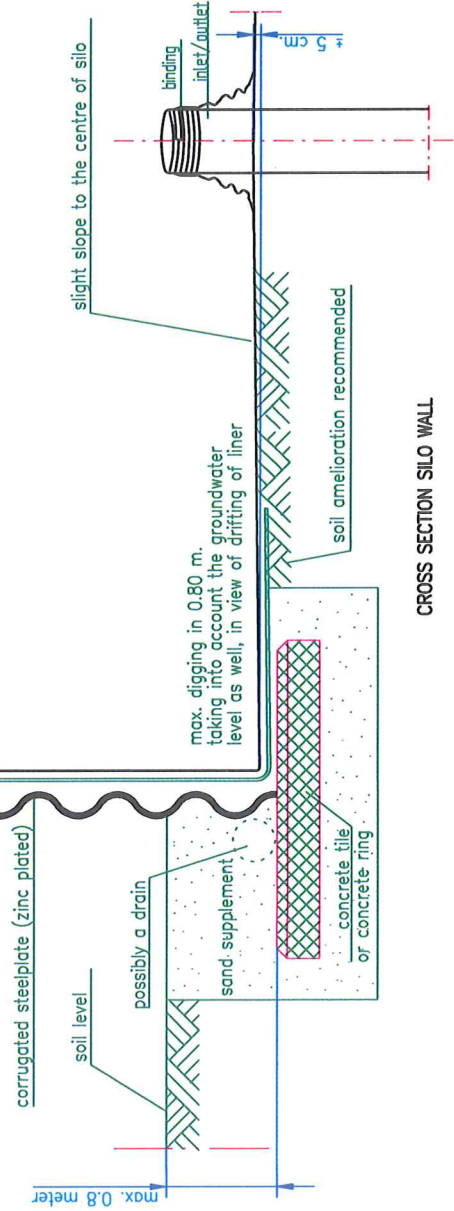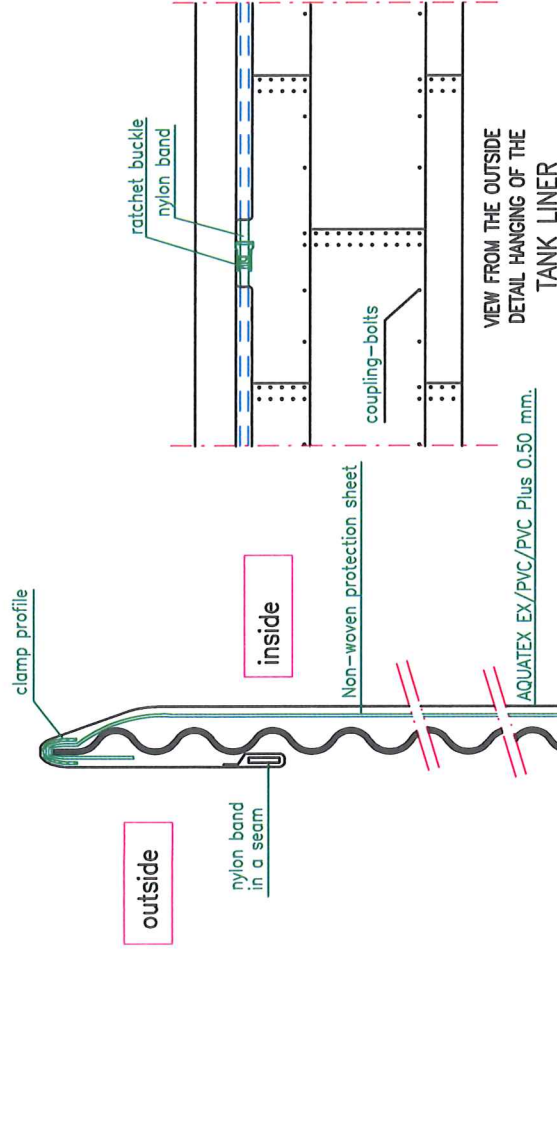

Copyright , all rights reserved.

Name :

Tankinstallatie guidance

Foundation located in excavation in soil

Genap watersilo

Drwg.nr. 7J0501

Page nr. 1

Drwg.date 28.06.2005

Revision

Rev.date

File name

Ordernumber

Contr.

Scale 1:10

Size A3

Design NL

Contr.




Genap B.V. Postbus 27, 7040AA 's-Heerenberg NL

Tel. +31(0)314661644 Fax +31(0)314662137

E-mail: genap@genap.nl www.genap.nl

plotdatum : 27.10.2016

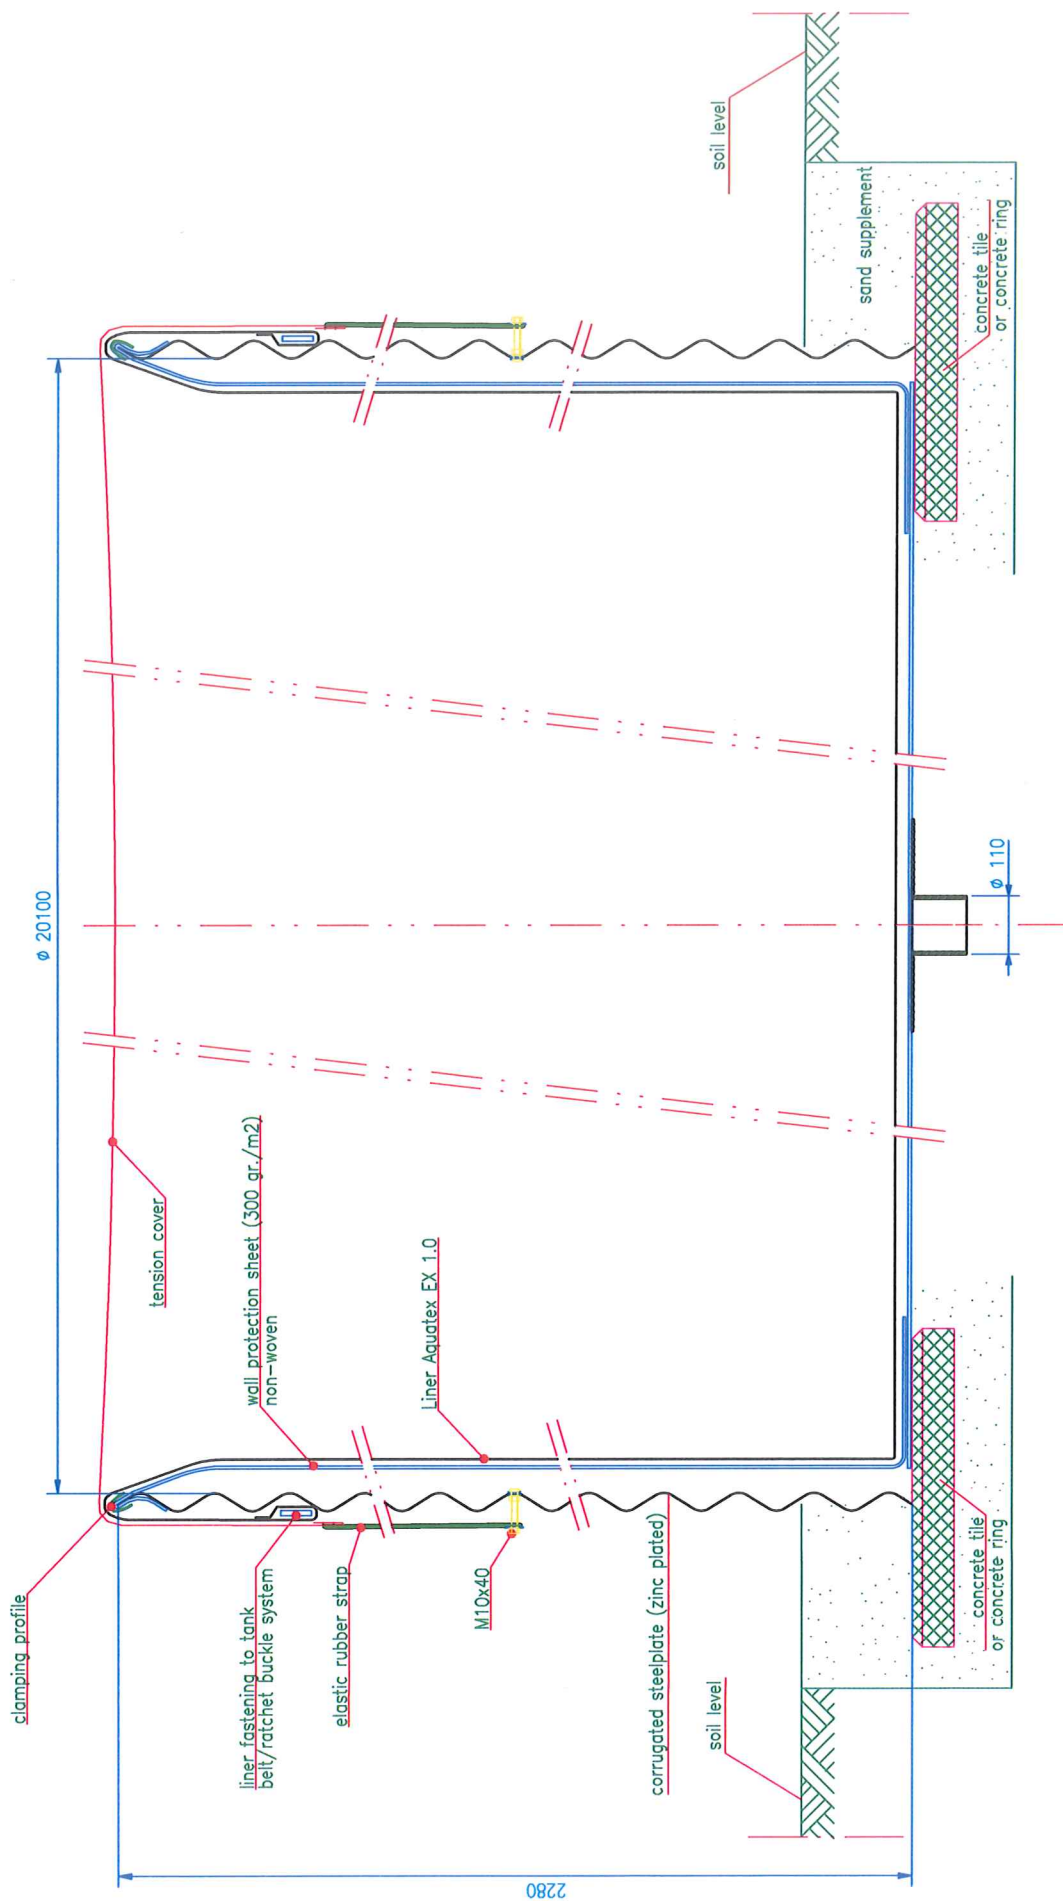

Dimensions in mm

Copyright , all rights reserved.

Name :

Cross section tank waterstorage system
Tank

Drwng.nr.	7J1201	Size	A3
Page nr.	1	Scale	—
Drwng.date	19.01.2012	Designer	Alk
Revision	A	Contr.	
Rev.date	20-07-2012	Ordernumber	
File name			



Genap B.V. Postbus 27, 7040AA 's-Heerenberg NL
Tel. +31(0)314661644 Fax +31(0)314662137
E-mail: genap@genap.nl www.genap.nl

plotdatum : 27.10.2016